
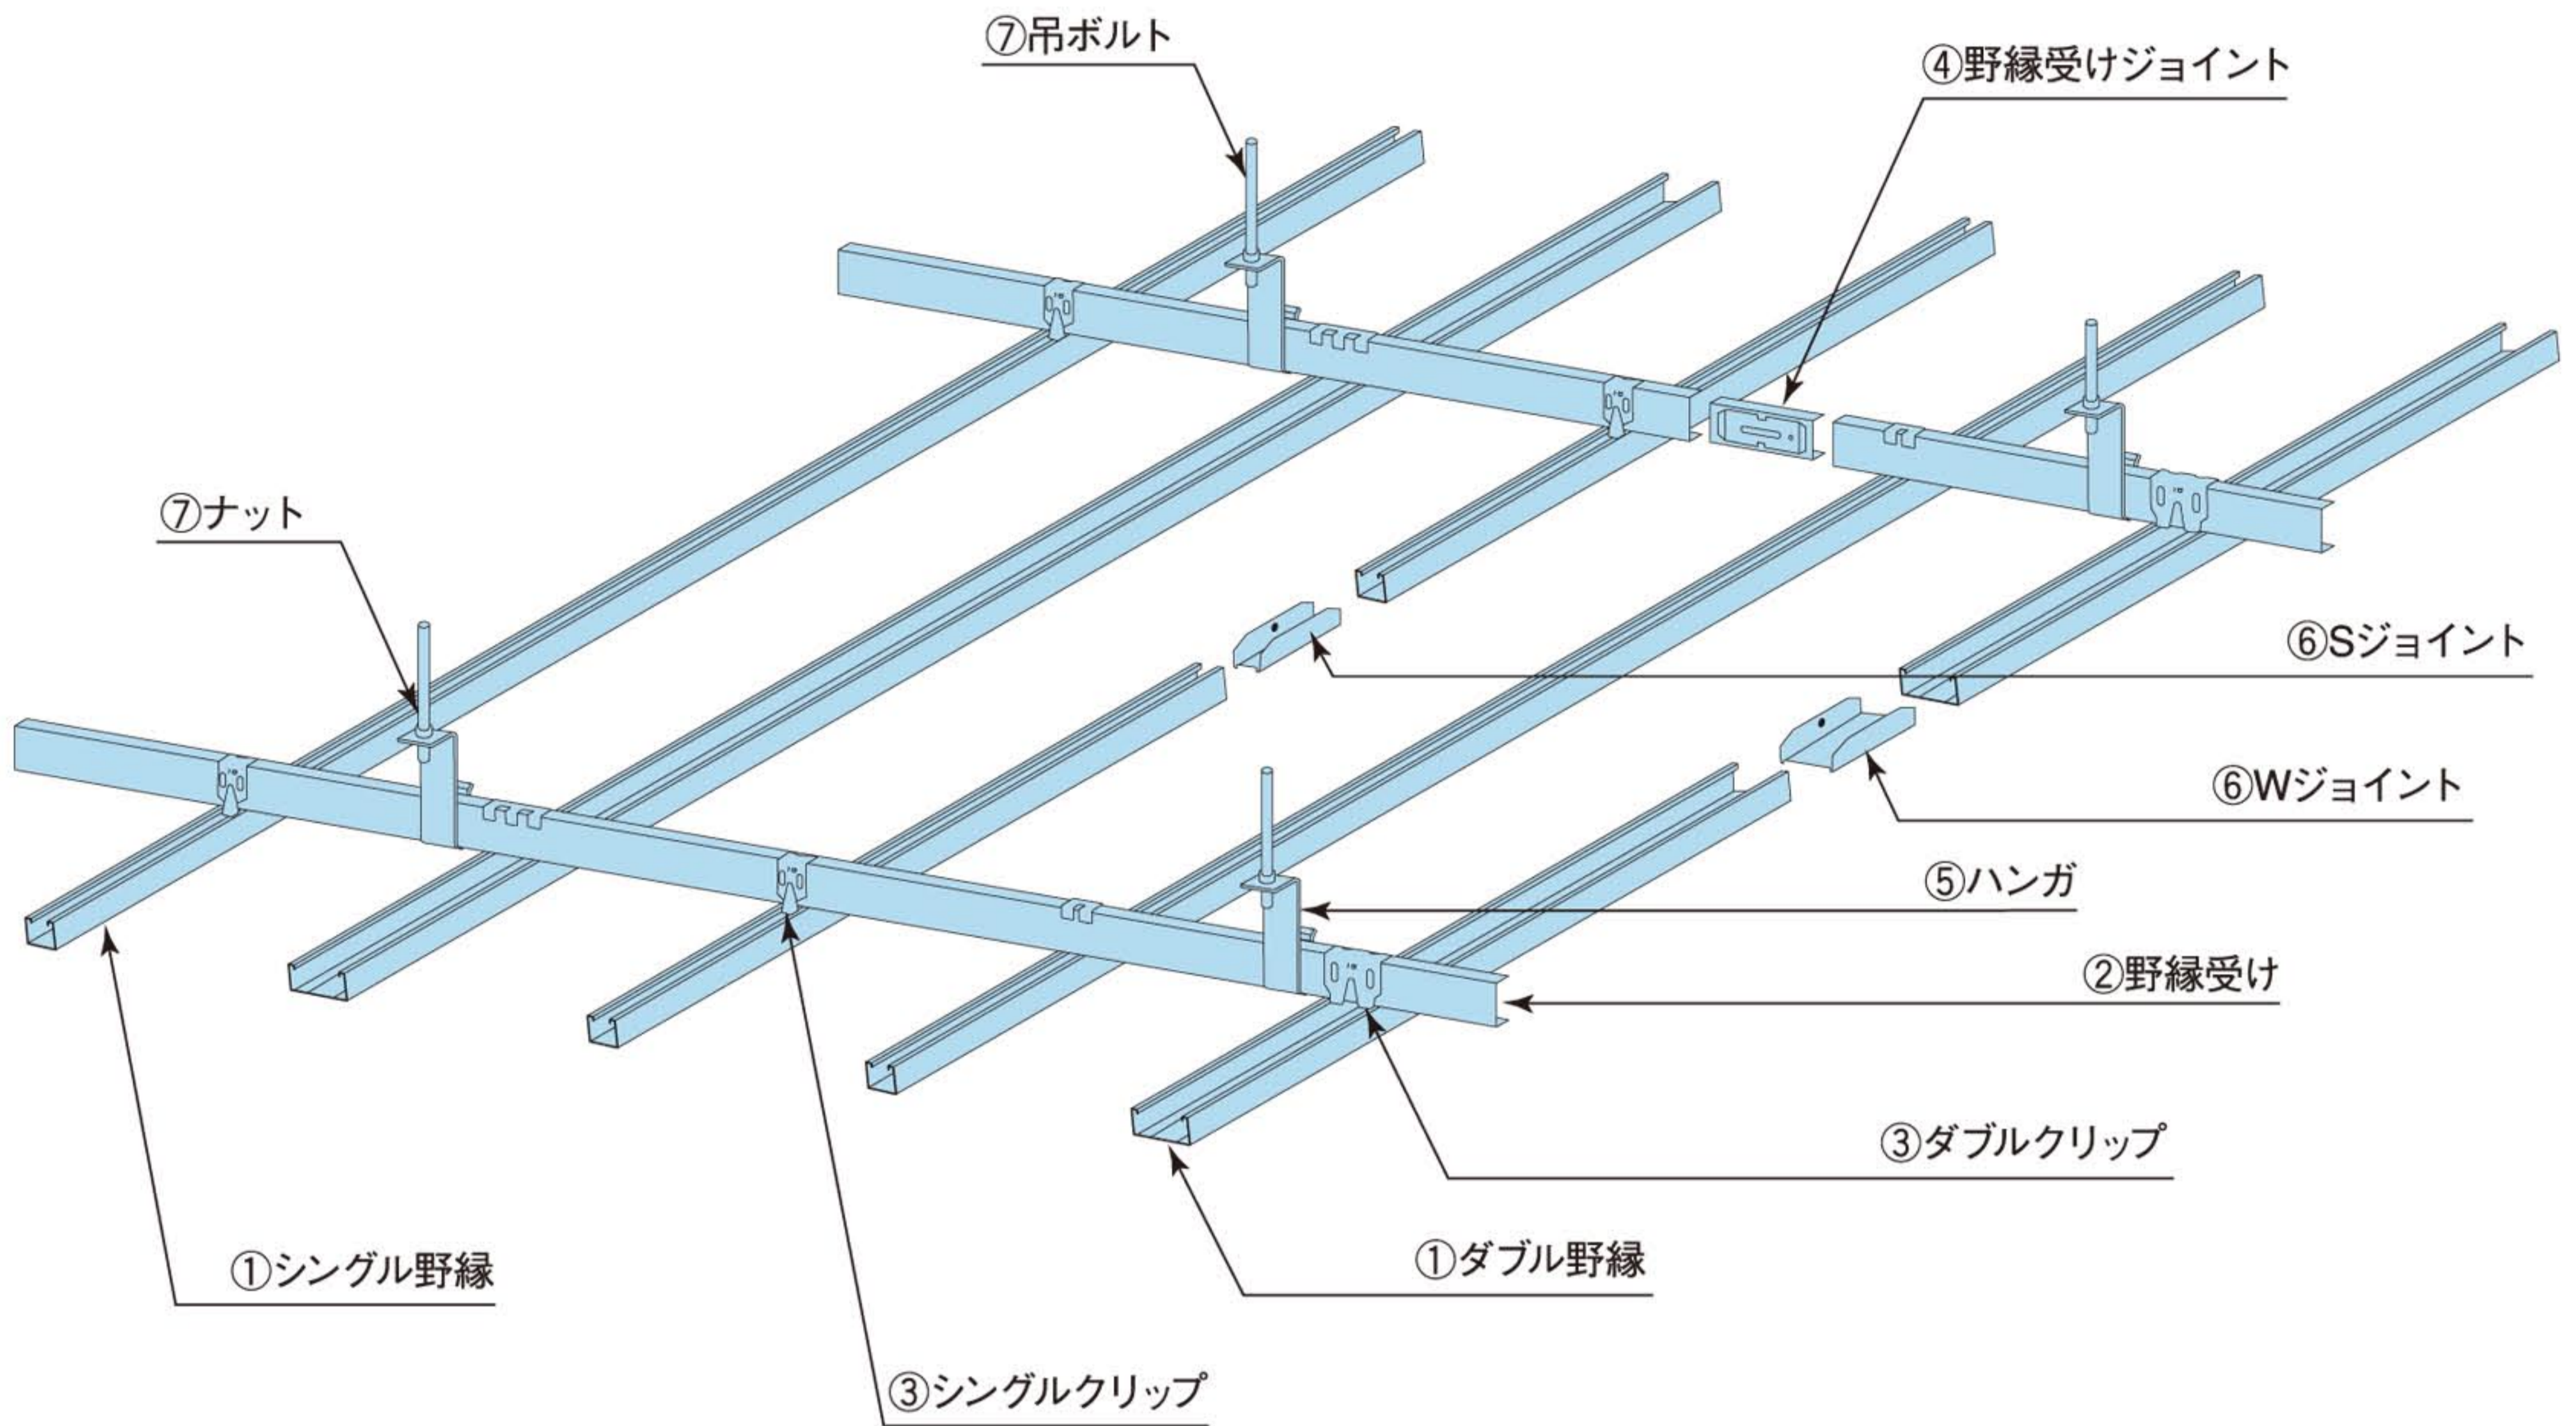
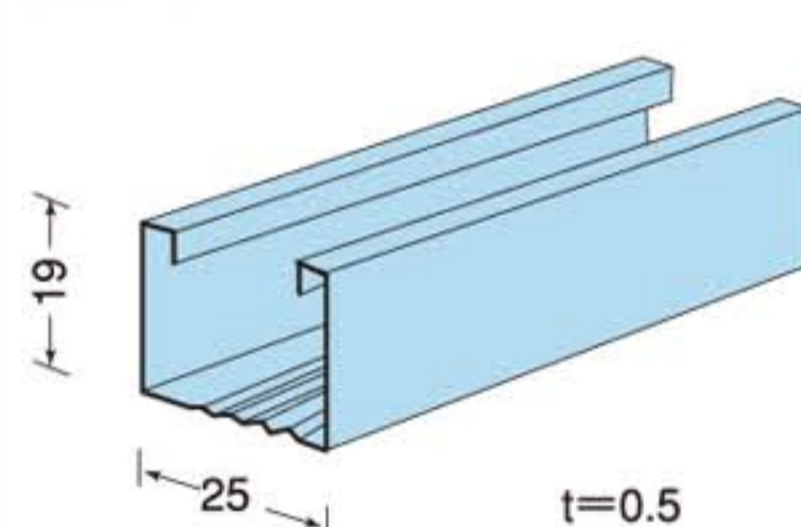
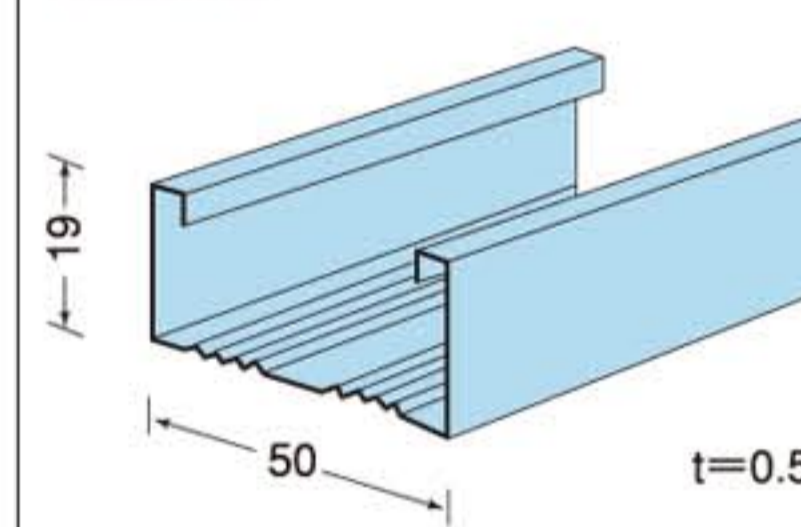
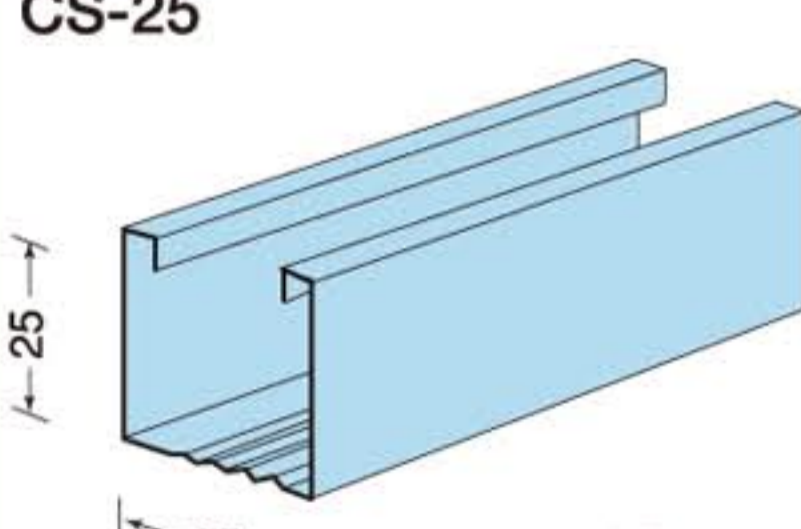
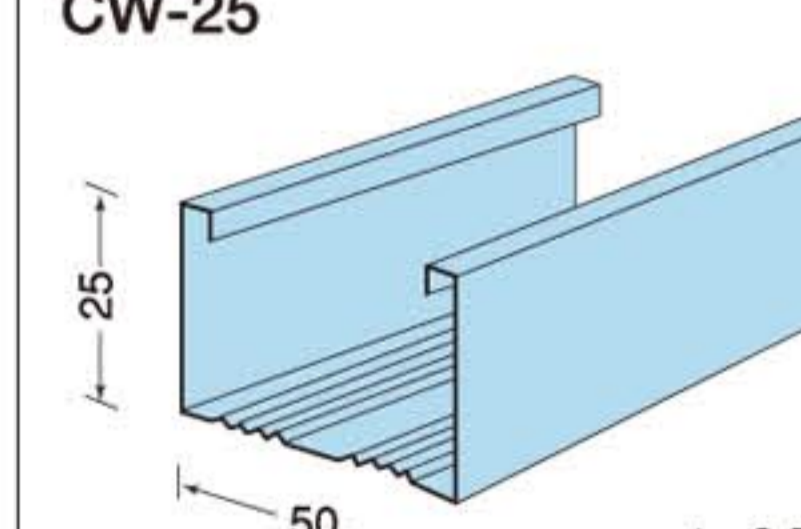
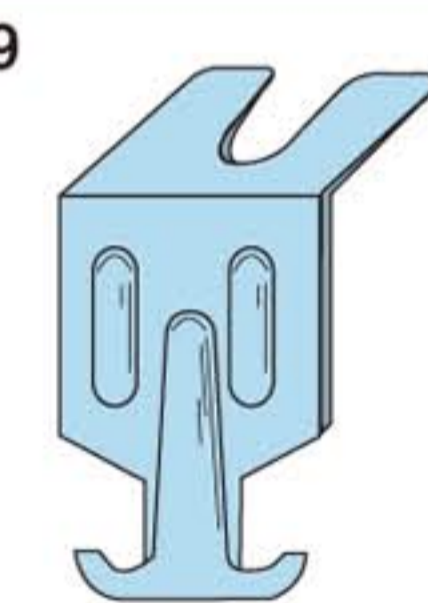
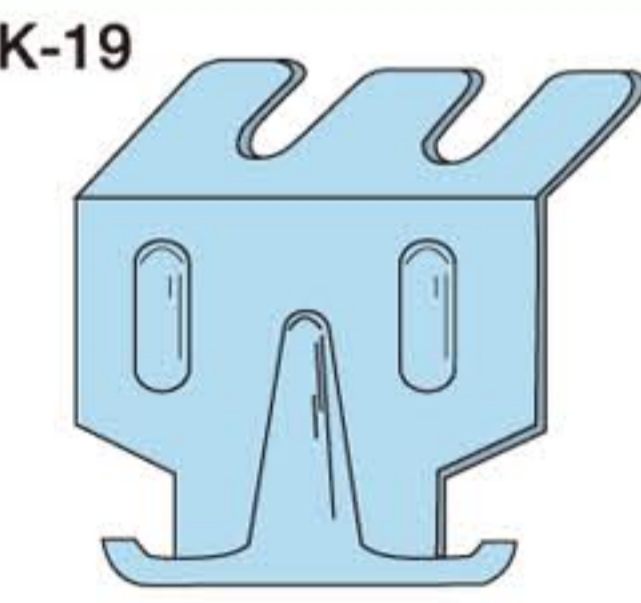
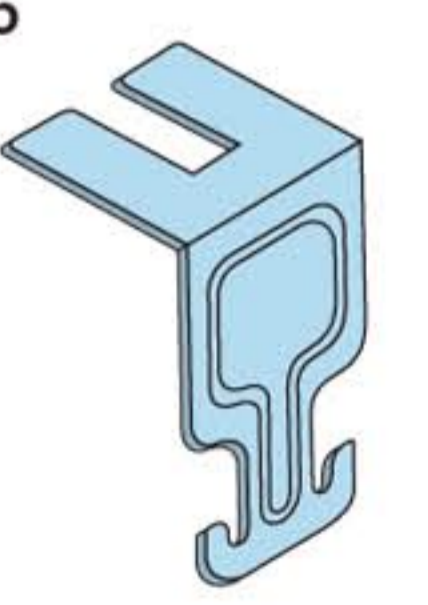
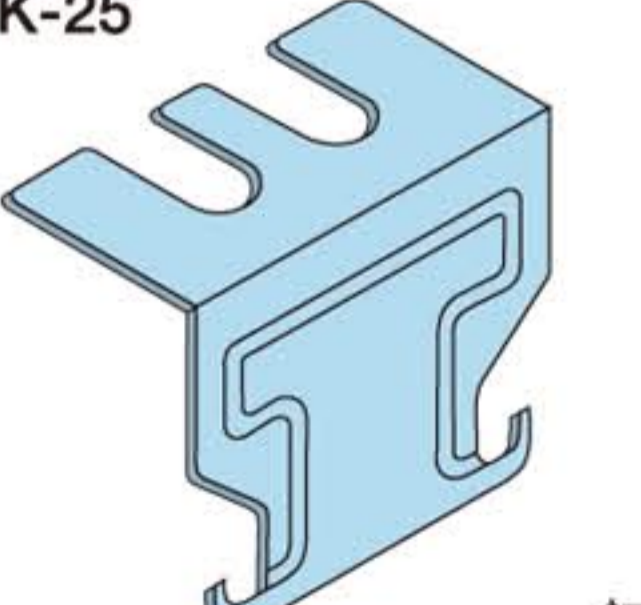
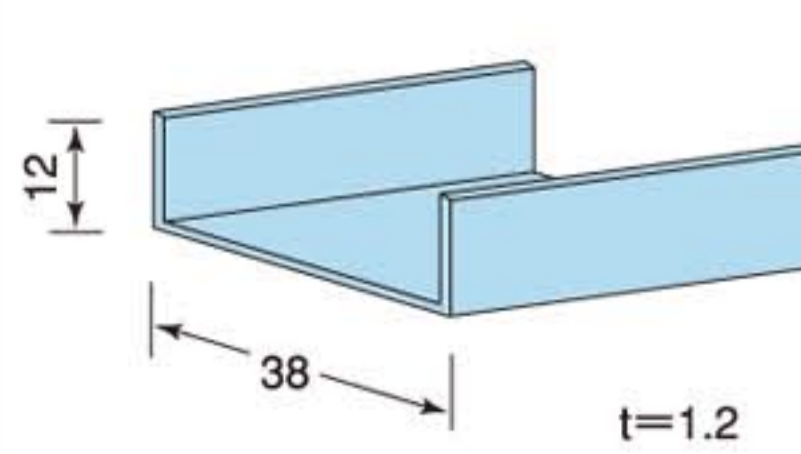



天井下地組立図

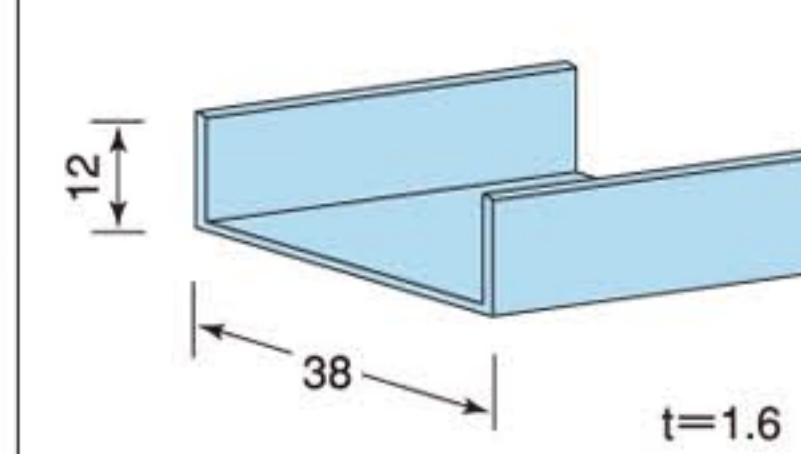

① 野縁	シングル野縁	ダブル野縁
	CS-19  19 25 t=0.5	CW-19  19 50 t=0.5
	25形シングル野縁	25形ダブル野縁
	CS-25  25 25 t=0.5	CW-25  25 50 t=0.5

③ クリップ	19形シングルクリップ	19形ダブルクリップ
	SK-19  t=0.6	WK-19  t=0.6
	25形シングルクリップ	25形ダブルクリップ
	SK-25  t=0.8	WK-25  t=0.8

② 野縁受け	19形野縁受け	25形野縁受け
	CC-19  12 38 t=1.2	CC-25  12 38 t=1.6

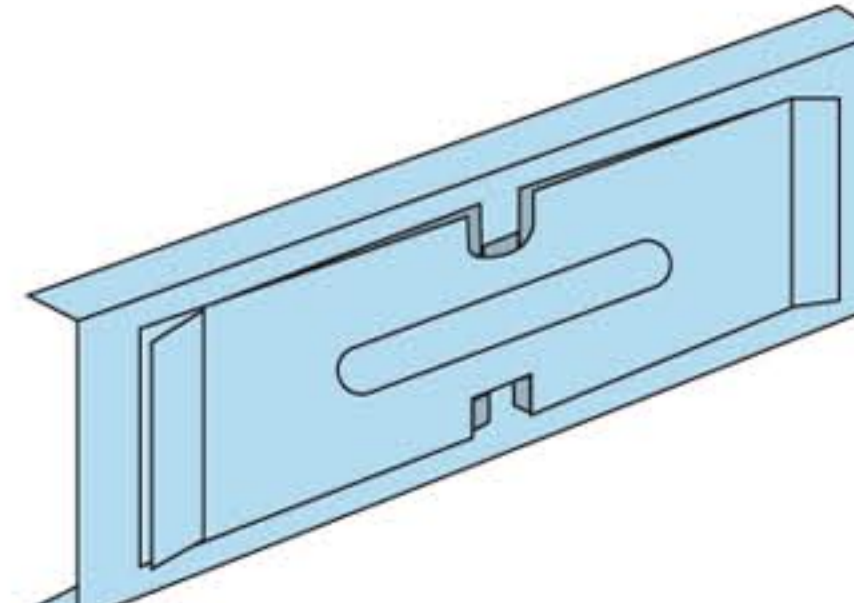④ 野縁受けジョイント	チャンネルジョイント
	CJ-19 CJ-25  t=1.0 t=1.6

※刻印は底面または側面にTC IHSまたはIHS。